



Conceptual Cross-Section

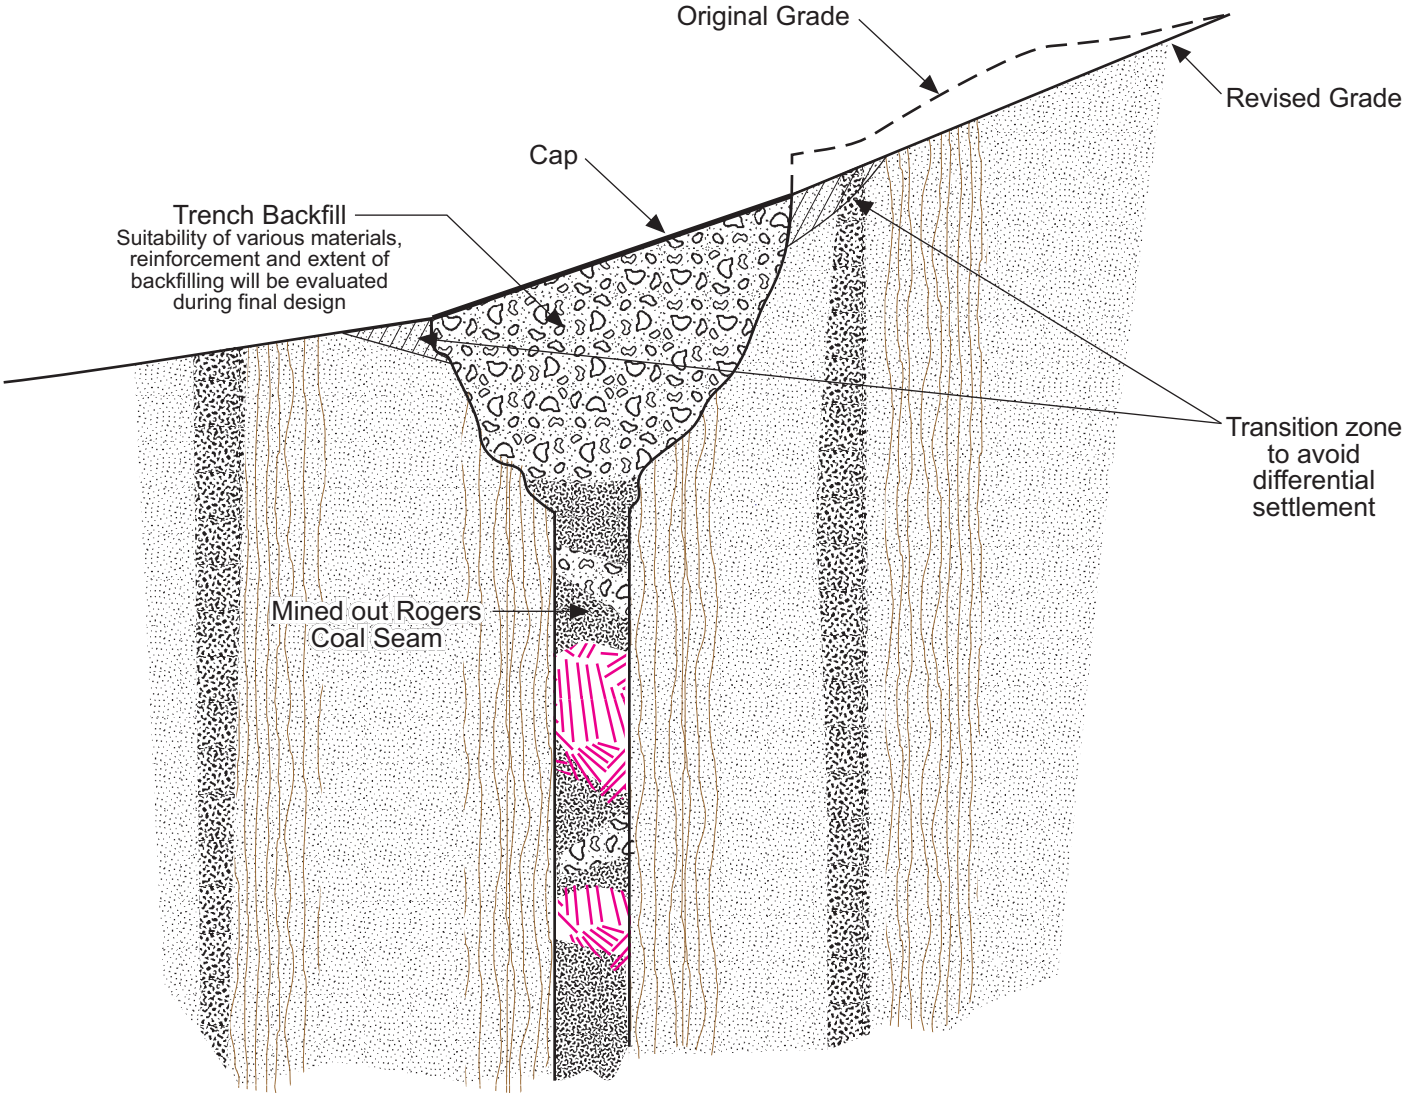


Cap Design Options


a) Soil Cap

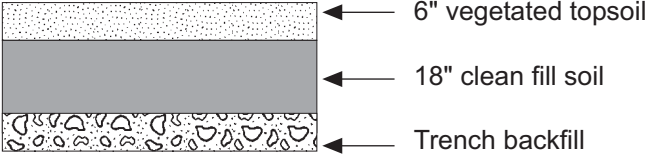

b) Low Permeability Soil Cap

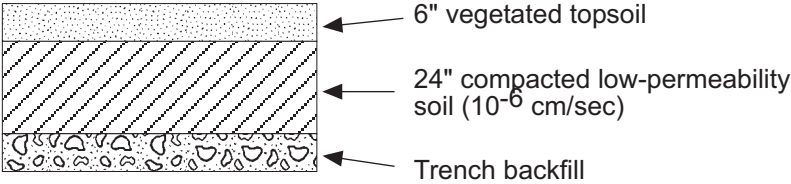

c) FML Cap

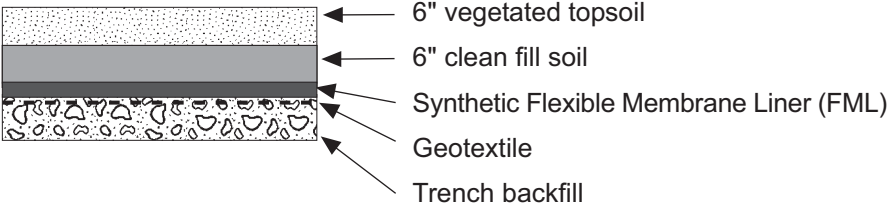

d) FML/GCL Cap

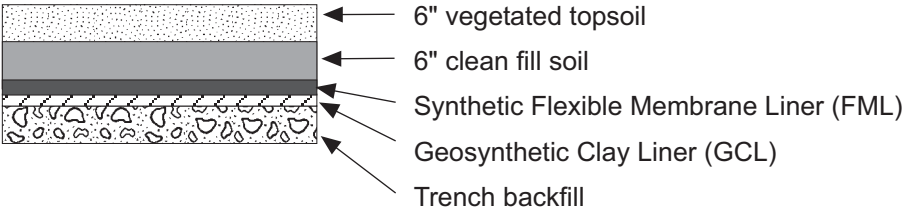


FIGURE 7-1
CAP DESIGNS
LANDSBURG MINE SITE/RI-FS/WA